

N  
 NORTH RECONCILED TO DEED OF  
 DAVID McLAIN et ux AS RECORDED  
 IN DEED BOOK 415A PAGE 55 IN  
 THE REGISTER'S OFFICE FOR GREENE  
 COUNTY, TENNESSEE.



ADDRESS OF SUBJECT PROPERTY  
 105 DEBUSK ROAD  
 GREENEVILLE, TN 37743

FLOOD CERTIFICATION  
 SUBJECT PROPERTY LOCATED OUTSIDE  
 THE 500 YEAR FLOODPLAIN.  
 (FEMA MAP 47059C 0400 D)  
 EFFECTIVE DATE: JULY 03, 2006

- GENERAL NOTES:
- 1) SETBACKS SHALL CONFORM TO THE GREENE COUNTY ZONING ORDINANCE.
  - 2) DIVISION OF GROUNDWATER PROTECTION APPROVAL OF SUBSURFACE DISPOSAL AREA IS REQUIRED PRIOR TO USE FOR BUILDING PURPOSES.

LEGEND

- IRON PIN (found)
- 1/2" IRON PIN W/AZIMUTH CAP  
(set this survey)
- CHAIN LINK FENCE
- x—x— WOOD PLANK FENCE
- ⊗ UTILITY POLE

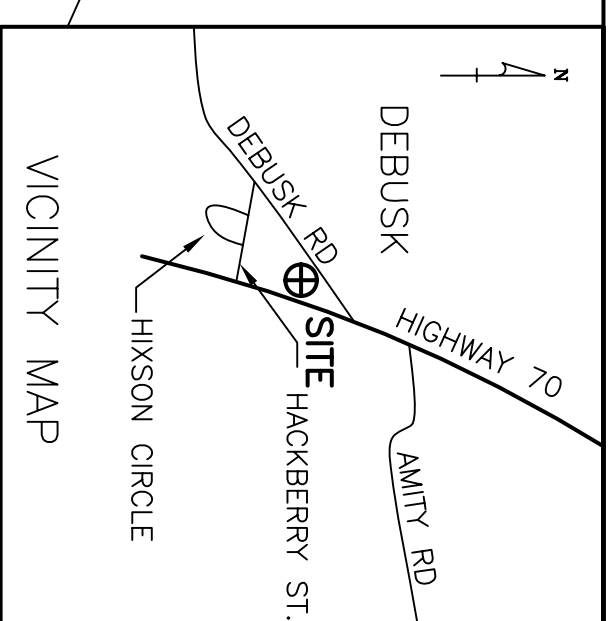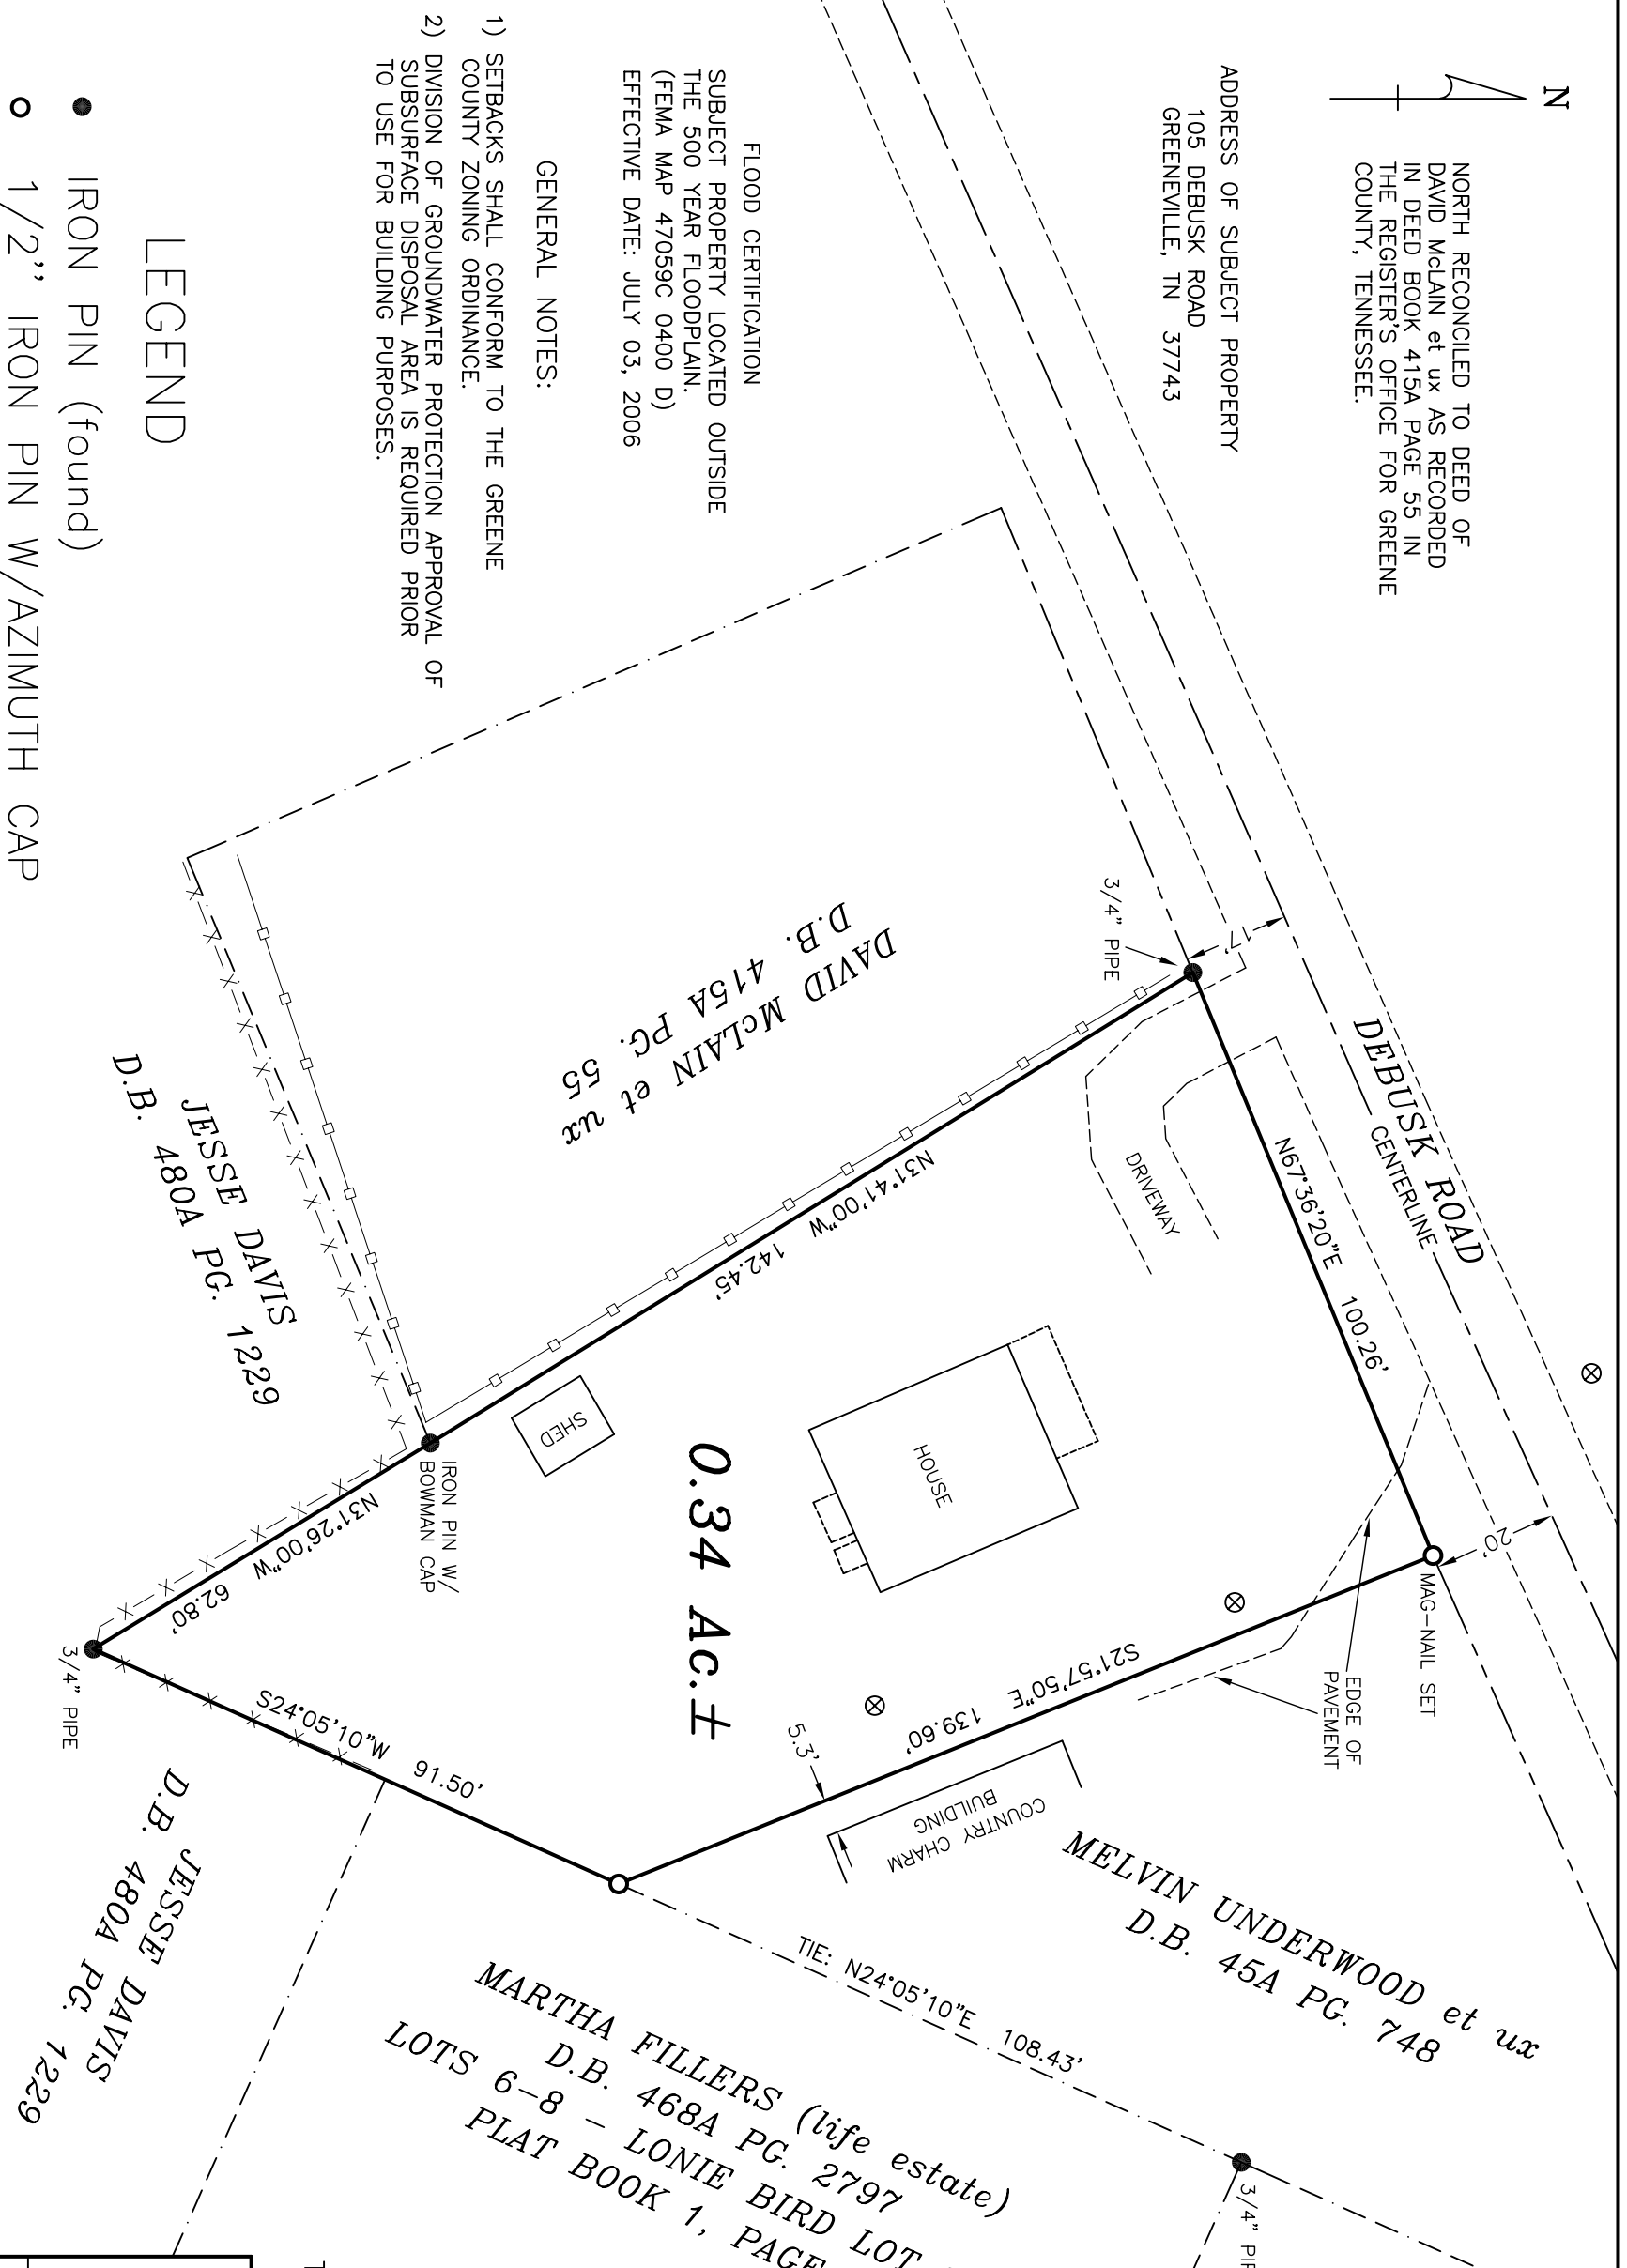

I CERTIFY THAT THE INFORMATION FOR AND ON THIS PLAT WAS OBTAINED FROM AN ACTUAL FIELD SURVEY PERFORMED TO CATEGORY 1 STANDARDS UNDER MY SUPERVISION AND DIRECTION AND THE RATIO OF PRECISION OF THE UNADJUSTED SURVEY IS 1:10,000.

THIS PROPERTY SUBJECT TO ANY AND ALL EASEMENTS, COVENANTS, OR RESTRICTIONS EITHER WRITTEN OR UNWRITTEN.

TAX REF.: TAX MAP 122-1, GROUP B, PARCEL 24  
 DEED REF.: D.B. 174 PG. 7

**SURVEY OF THE  
 WILLIS & IRENE  
 BROOKS PROPERTY**

9TH CIVIL DISTRICT GREENE CO., TN  
 AZIMUTH ENGINEERING, INC.  
 Engineers • Surveyors • Planners  
 P.O. BOX 1466 GREENEVILLE, TN 37744 (423) 638-9191

SCALE: 1"=30'	DATE: 08/02/2010
JOB NO. 10SU072	DRAWN BY CAD: ADO
FILE LOC. NET	FILE NAME. 10SU072